


-1 0 1 2 3 4 5 6 7 8 9 10

FOR REDUCED PLANS
ORIGINAL SCALE IS IN INCHES

PLANS	BY	DATE
DESIGNED		
CHECKED		
DELINEATED		

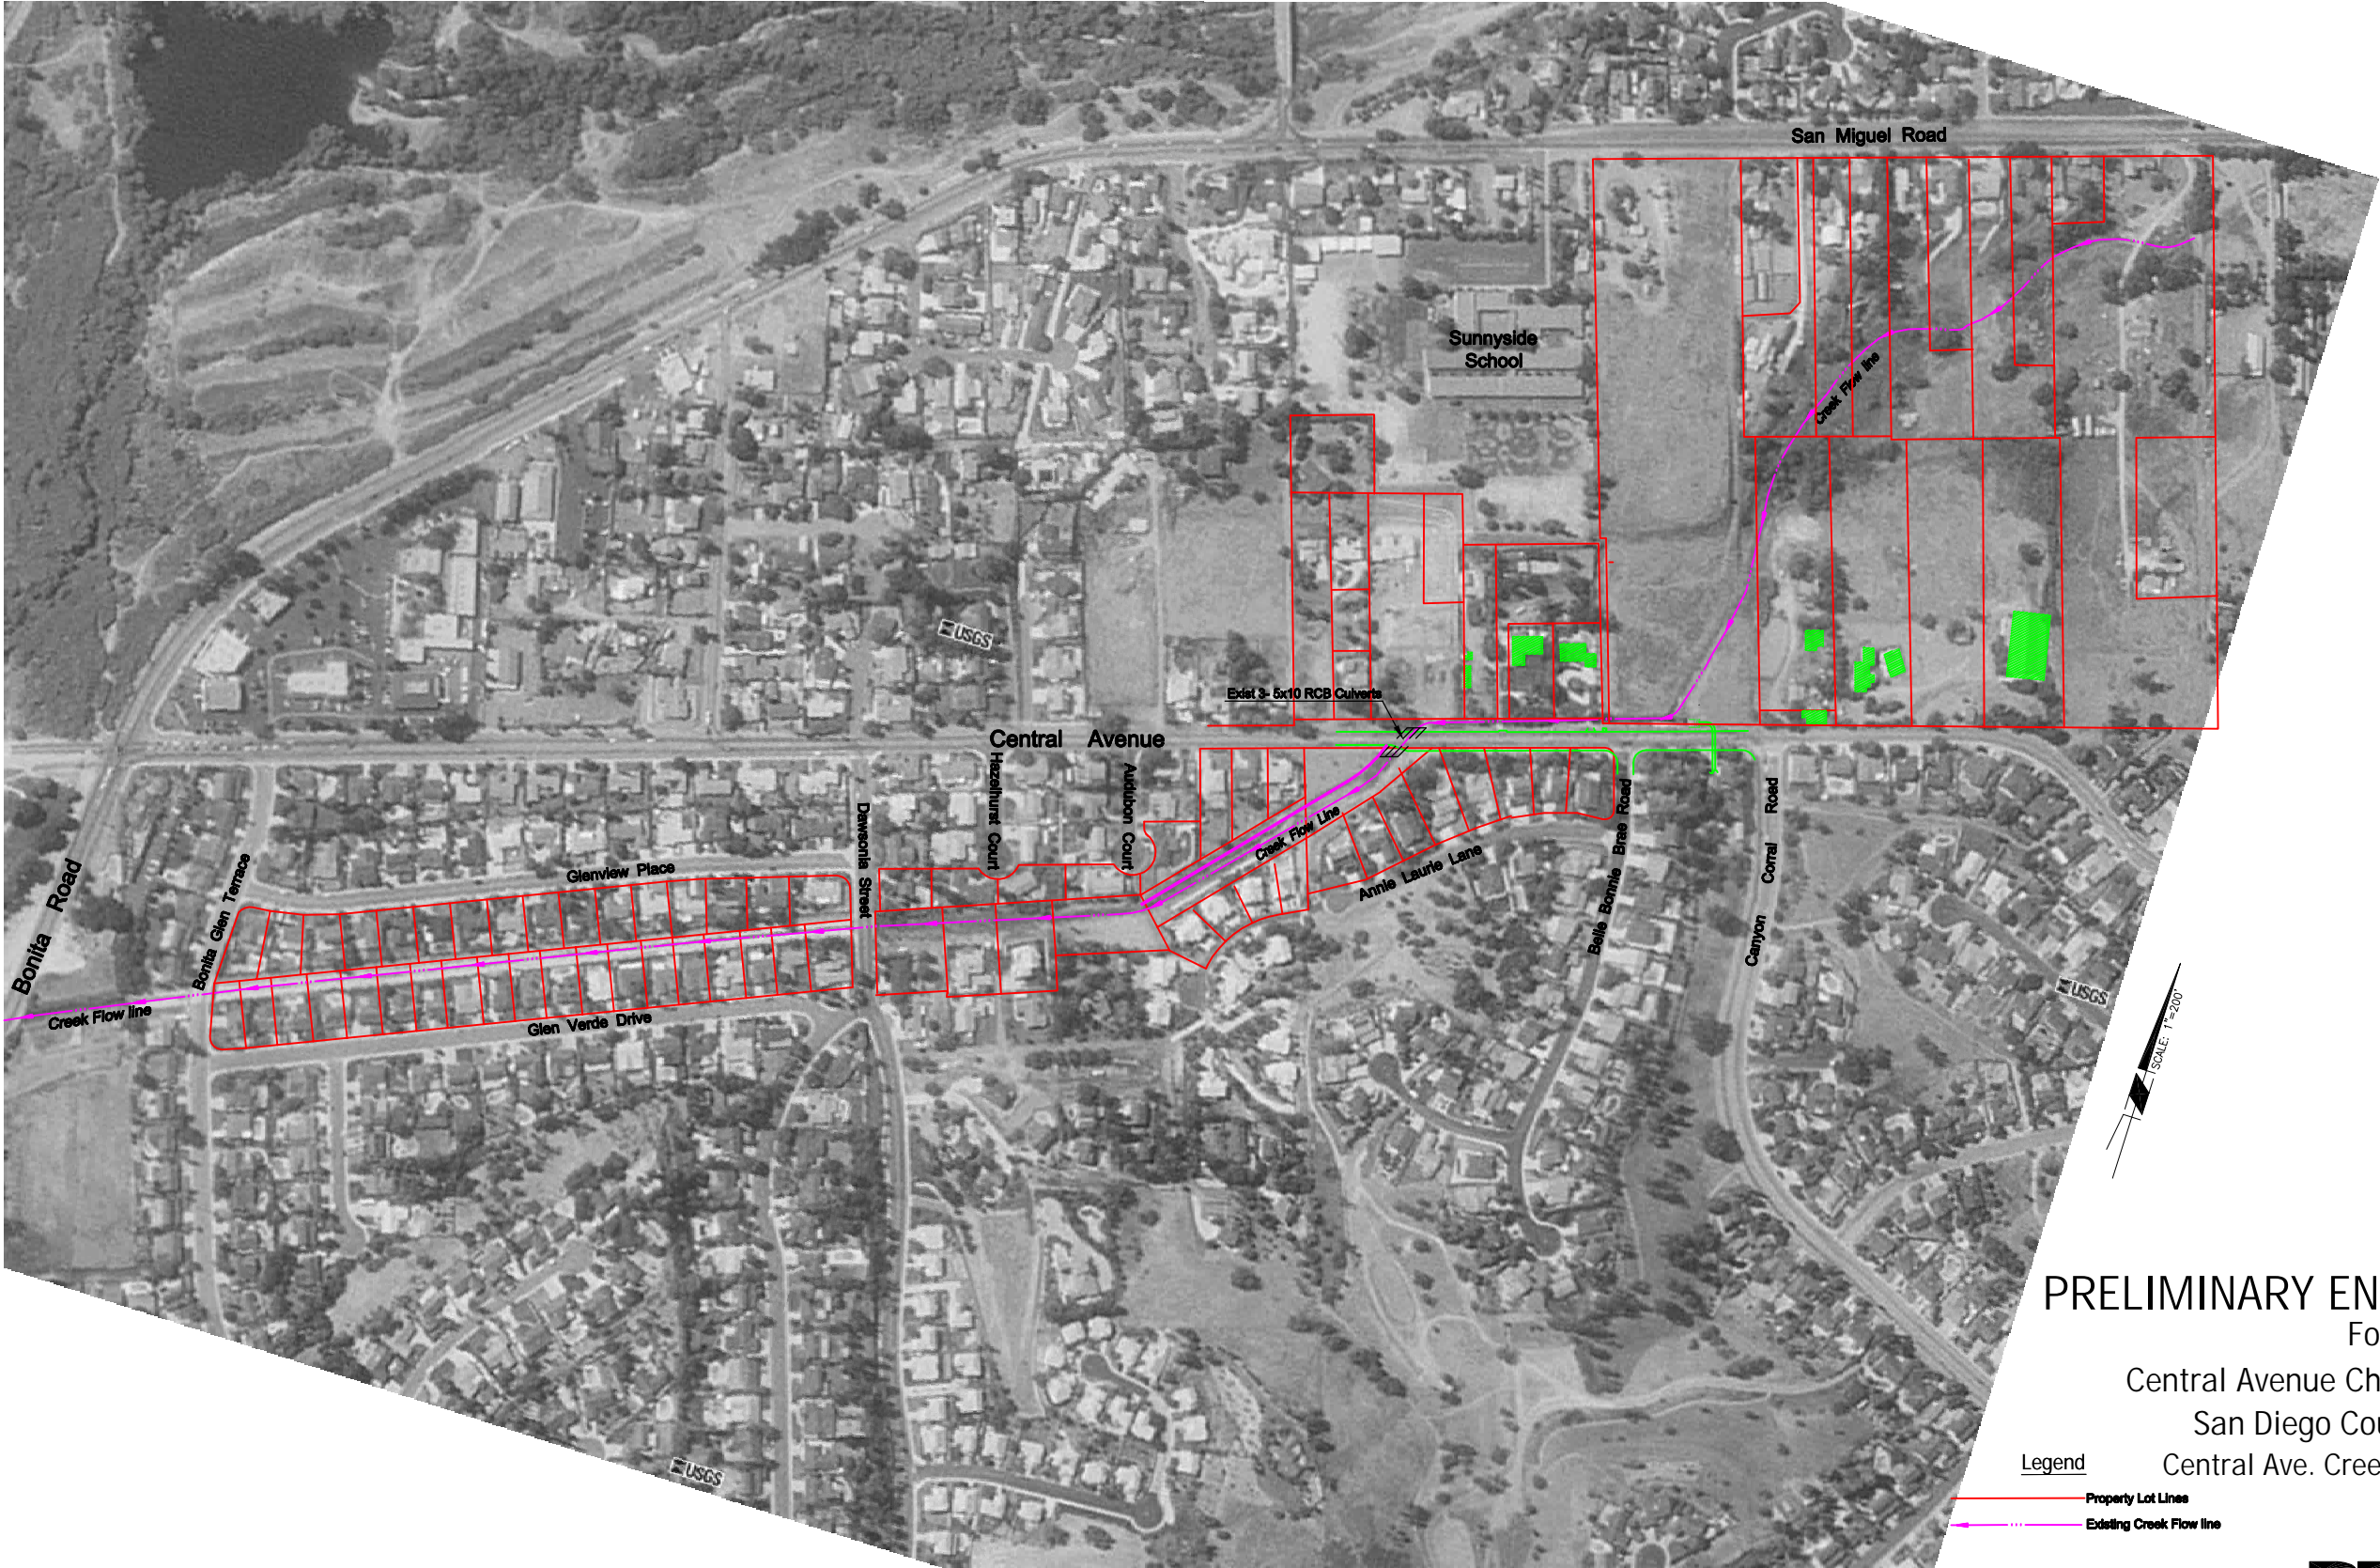

PRELIMINARY ENGINEERING REPORT
For
Central Avenue Channel Improvements
San Diego County, California
Central Ave. Creek Flood Protection

Legend

- Property Lot Lines
- Existing Creek Flow line



PLANNING ■ DESIGN ■ CONSTRUCTION

9755 CLAREMONT MESA BOULEVARD, SUITE 100
SAN DIEGO, CALIFORNIA 92124-1324
858.614.5000 • FAX 858.614.5001 • www.RBF.com

COUNTY OF SAN DIEGO
DEPARTMENT OF PUBLIC WORKS
5555 OVERLAND AVENUE, SAN DIEGO, CA 92123-1295



RECOMMENDED BY:	DATE
APPROVED BY:	DATE
DOUGLAS M. EISEL, COUNTY ENGINEER	R.C.E. 18034 (EXPIRES 6-30-01)

REVISIONS	BY	APPROVED	DATE

COORDINATE INDEX
N. E.
CONST. COMPL.
FIELD REVISIONS

CENTRAL AVENUE CHANNEL IMPROVEMENTS PRELIMINARY ENGINEERING REPORT
EXISTING CONDITIONS

SCALE: HOR. VERT.
W.A. UJ1973 R.S.
FILE NO.
SHEET 2 OF 6 SHEETS

H:\DATA\25101626\PER\012\DWG\456BASE1.DWG MSCHULTE 3/23/05 3:59 pm